


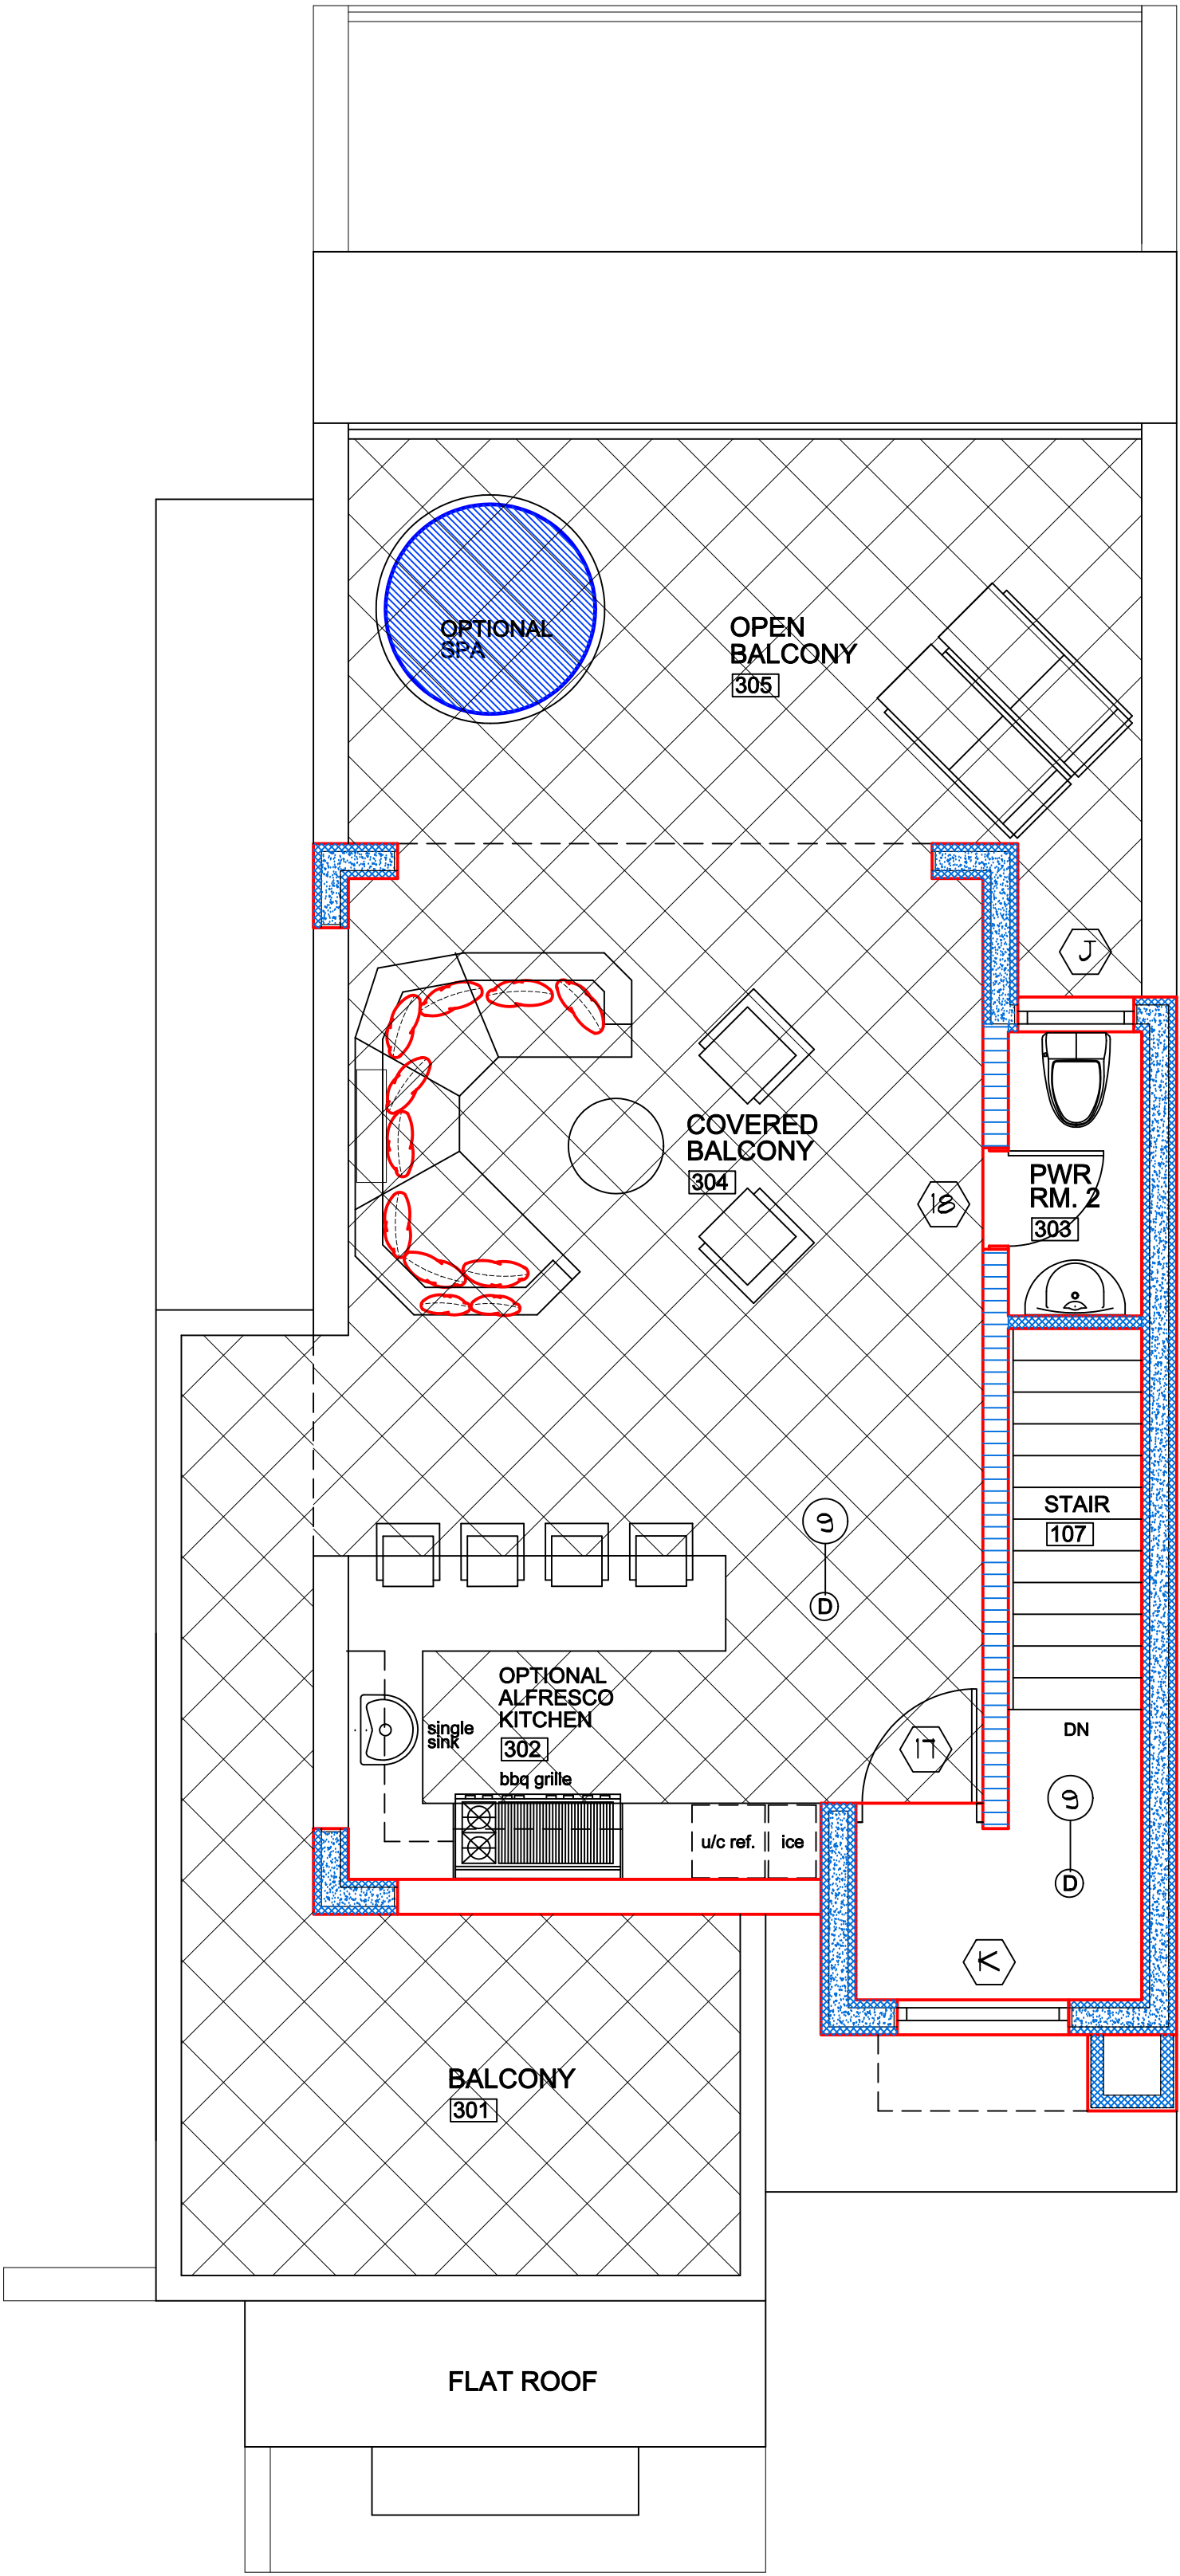


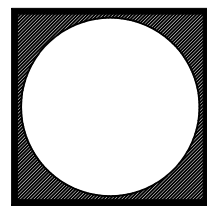

TOWNHOUSE DUPLEX
RESIDENCE 'A'
ROOF LEVEL
3 BDR, 3.5 BATHS

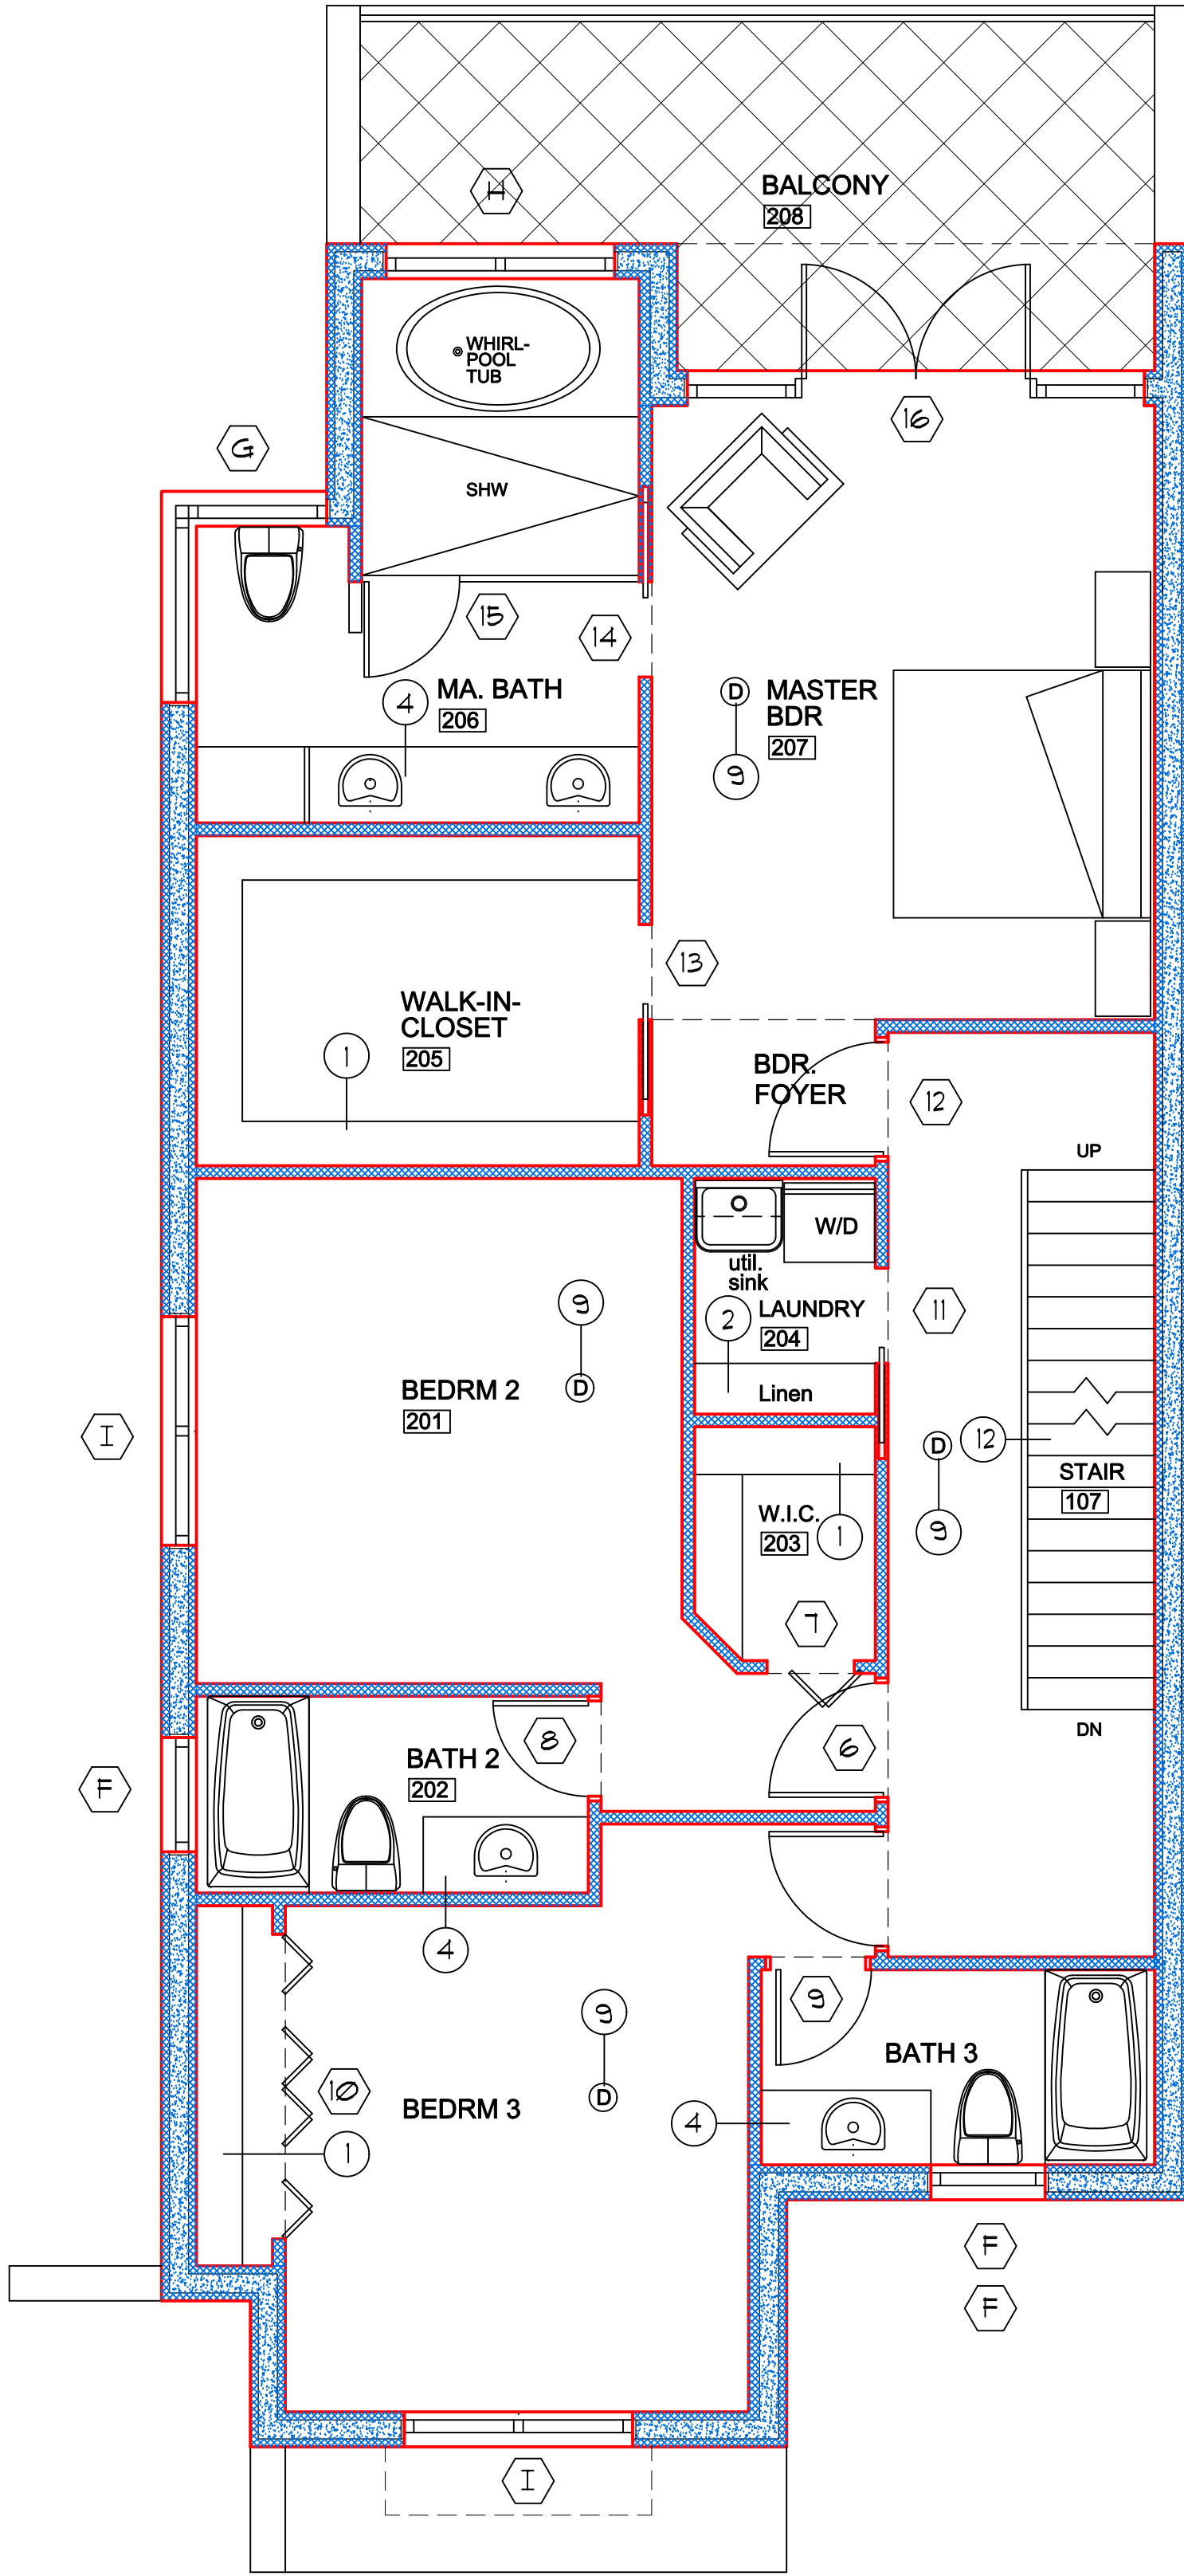

TOWNHOUSE DUPLEX
RESIDENCE 'A'
2ND FLOOR
3 BDR, 3.5 BATHS

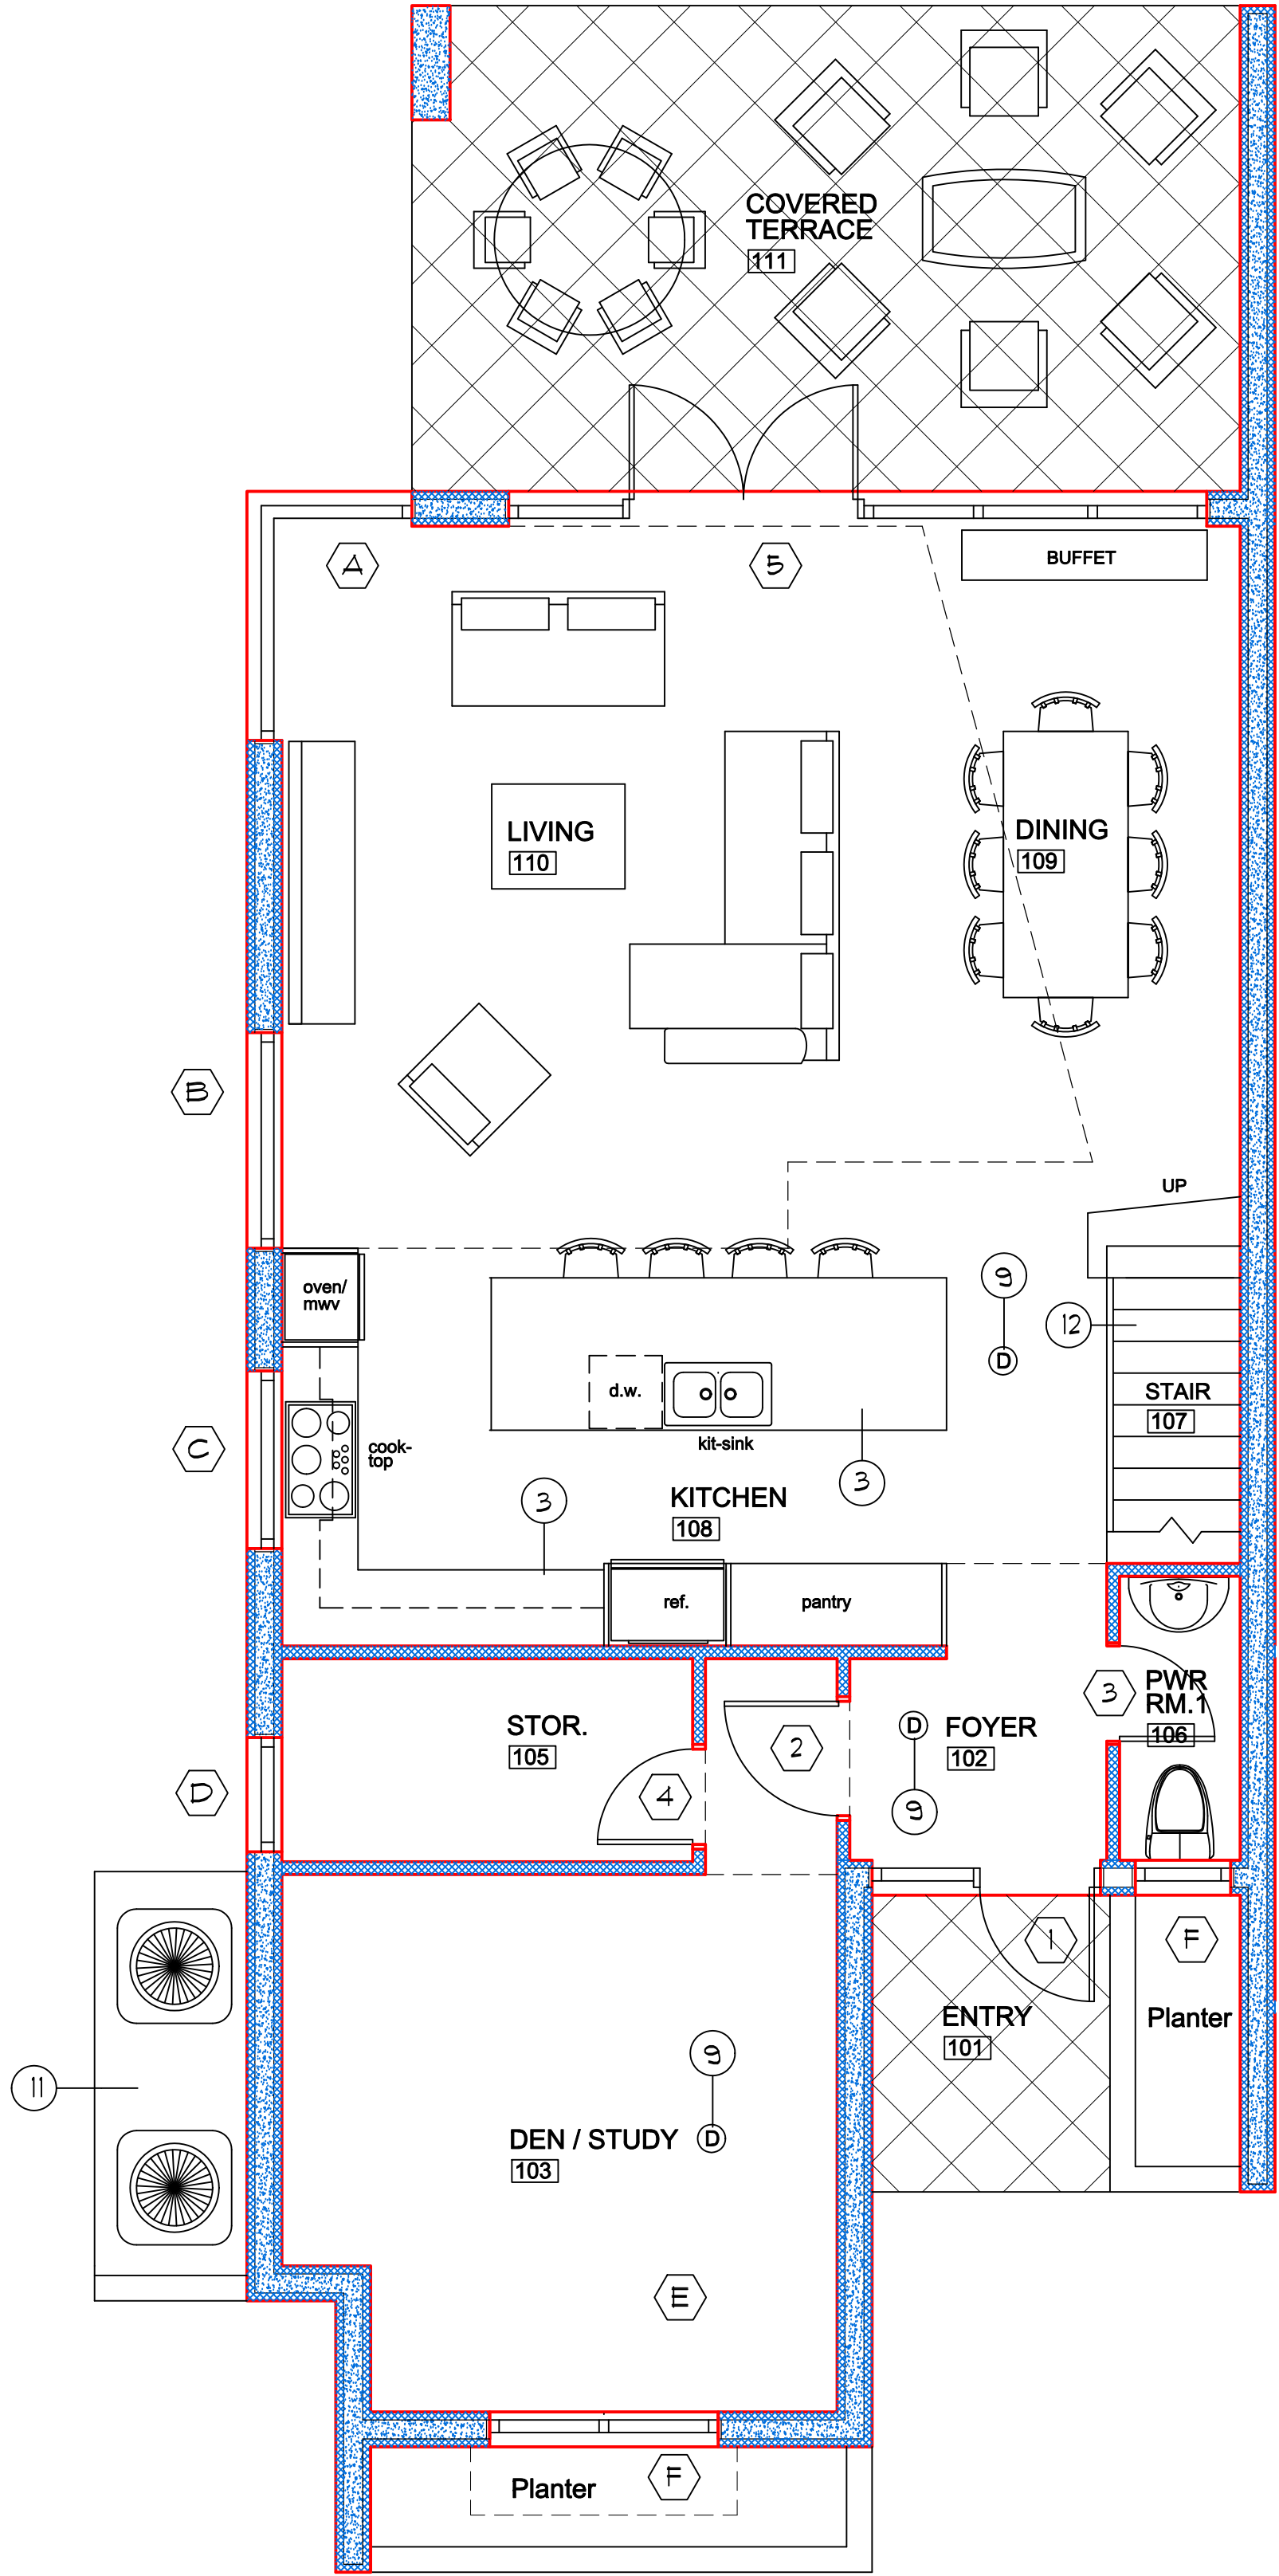


TOWNHOUSE DUPLEX
RESIDENCE 'A'
GRD FLOOR
3 BDR, 3.5 BATHS

TYPE 'A'	Enclosed sq.ft.	Covered sq.ft.
Ground Floor	1,178	1,496
2nd Floor	1,363	1,363
Roof	88	582
Grand Total	2,629	3,441

General Notes

- All prices are the property of Architectura and must be returned at the completion of the works.
- All dimensions given must be cross checked by the contractor before and during the work, and any discrepancies noted are to be reported immediately to the architect.
- This architectural drawing is given in strict confidence and shall be used only pursuant to the agreement with Architectura. No other use, distribution or application may be made without the prior consent of Architectura. All common laws of copyright and otherwise are hereby specifically reserved.

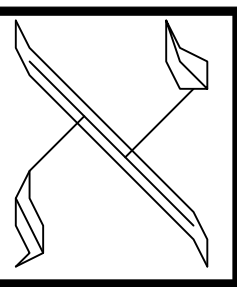

Revision Notes

Revision Notes	Date

Project
ADORA RESIDENCES
WEST BAY. B&P: 1E28

Title
TYPE 'A' FLOOR PLAN
TOWNHOUSE DUPLEX



ARCHITECTURA

PROGRESSIVE ARCHITECTURE & DESIGN
PO Box 2694, Grand Cayman KY1-1508, CAYMAN ISLANDS
PHONE: 345.945.6655 / 345.916.4751
EMAIL: AXA@CANDW.KY


Proj #	Scale	Date
221006	1/4"=1'	01.10.23

Dwg #	Drawn	Checked	Rev
A.102.3			


Issued For
Date

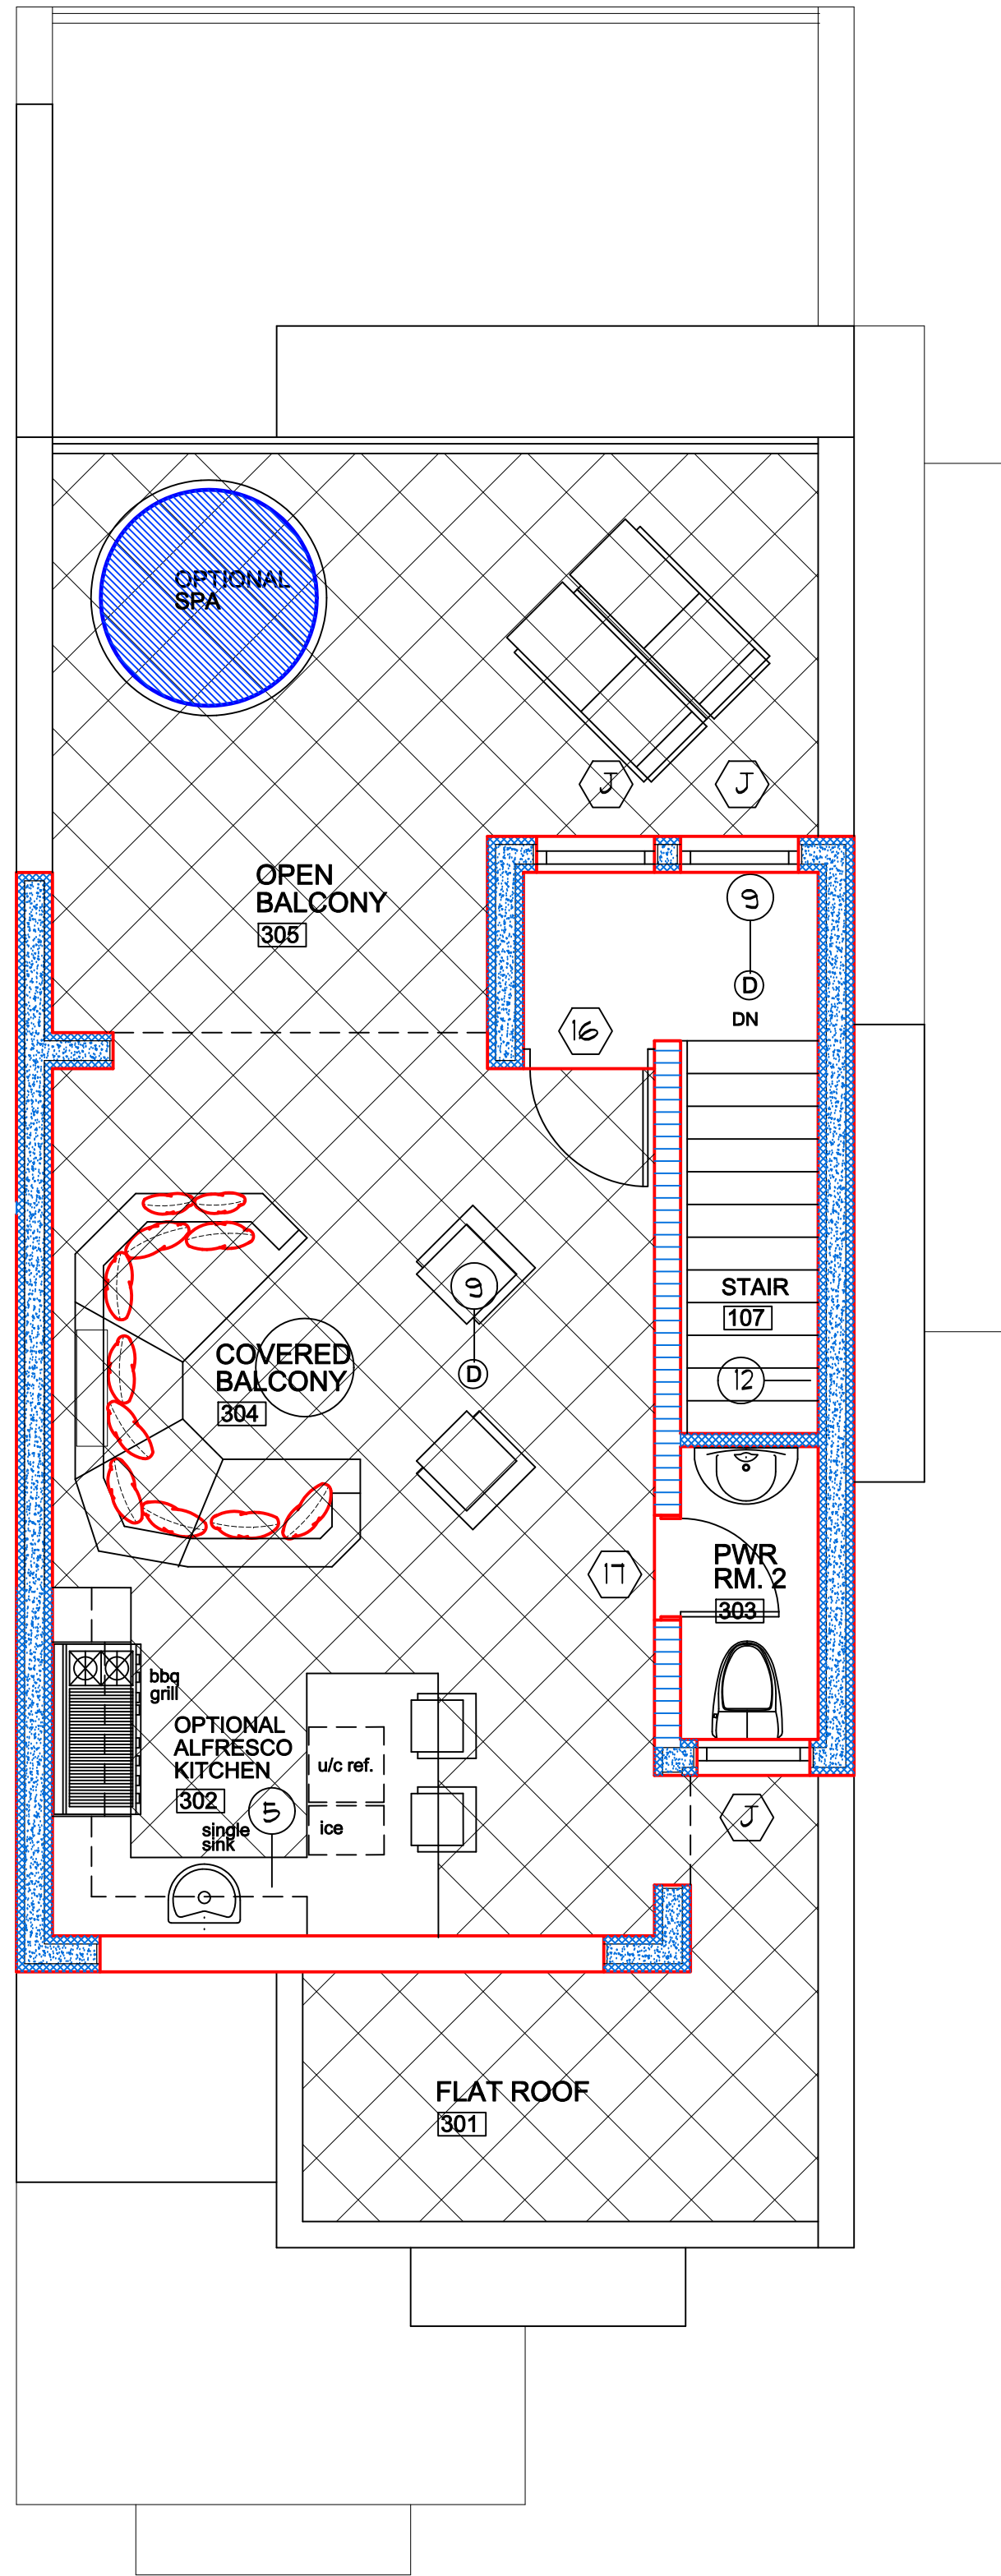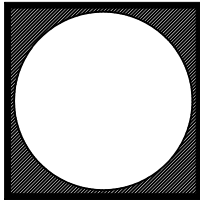

TOWNHOUSE DUPLEX
RESIDENCE 'B'
ROOF LEVEL
2 BDR, 2.5 BATHS

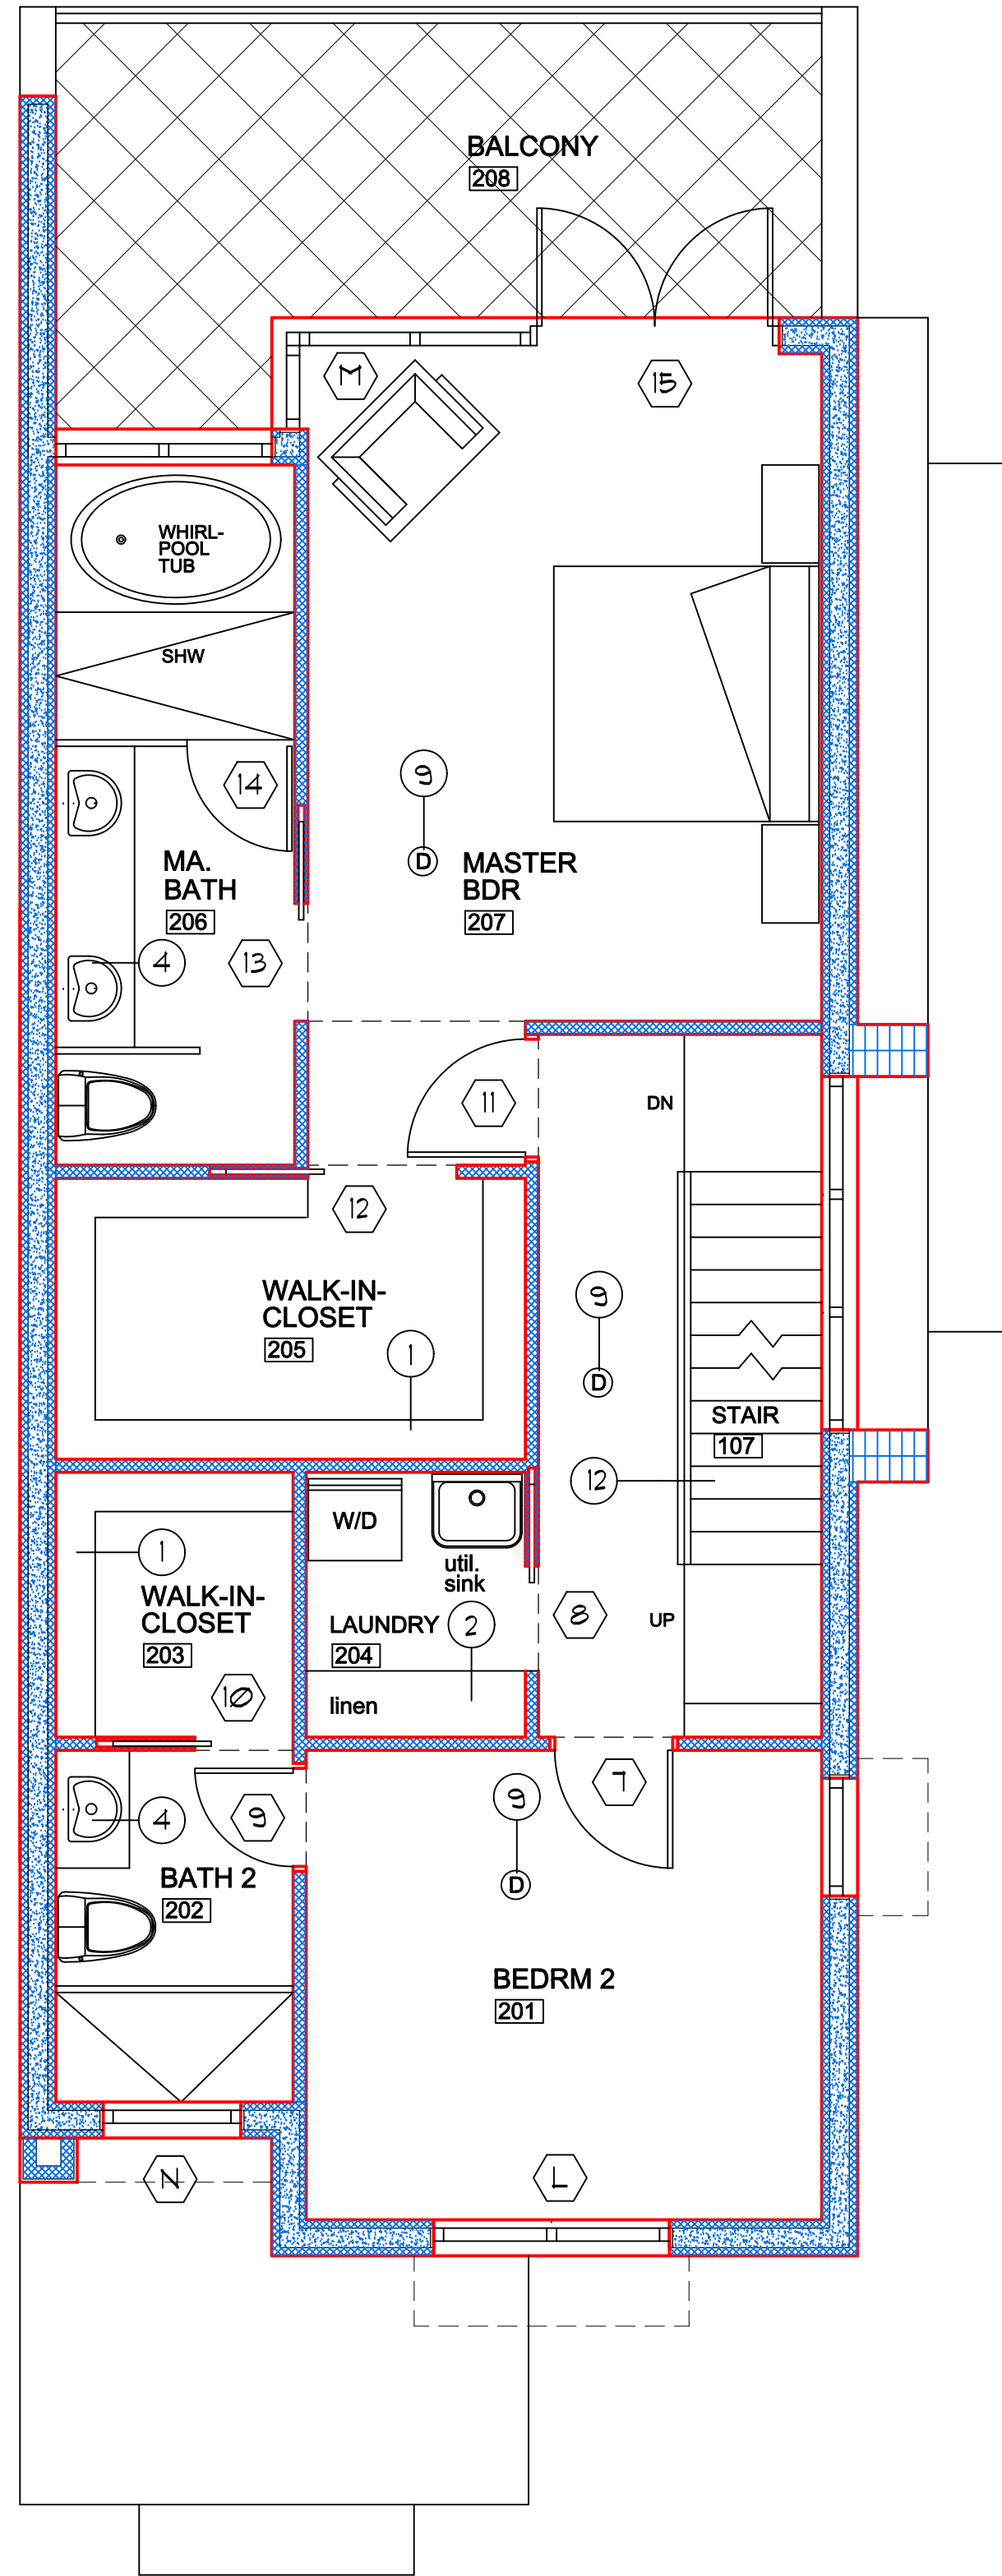

TOWNHOUSE DUPLEX
RESIDENCE 'B'
2ND FLOOR
2 BDR, 2.5 BATHS

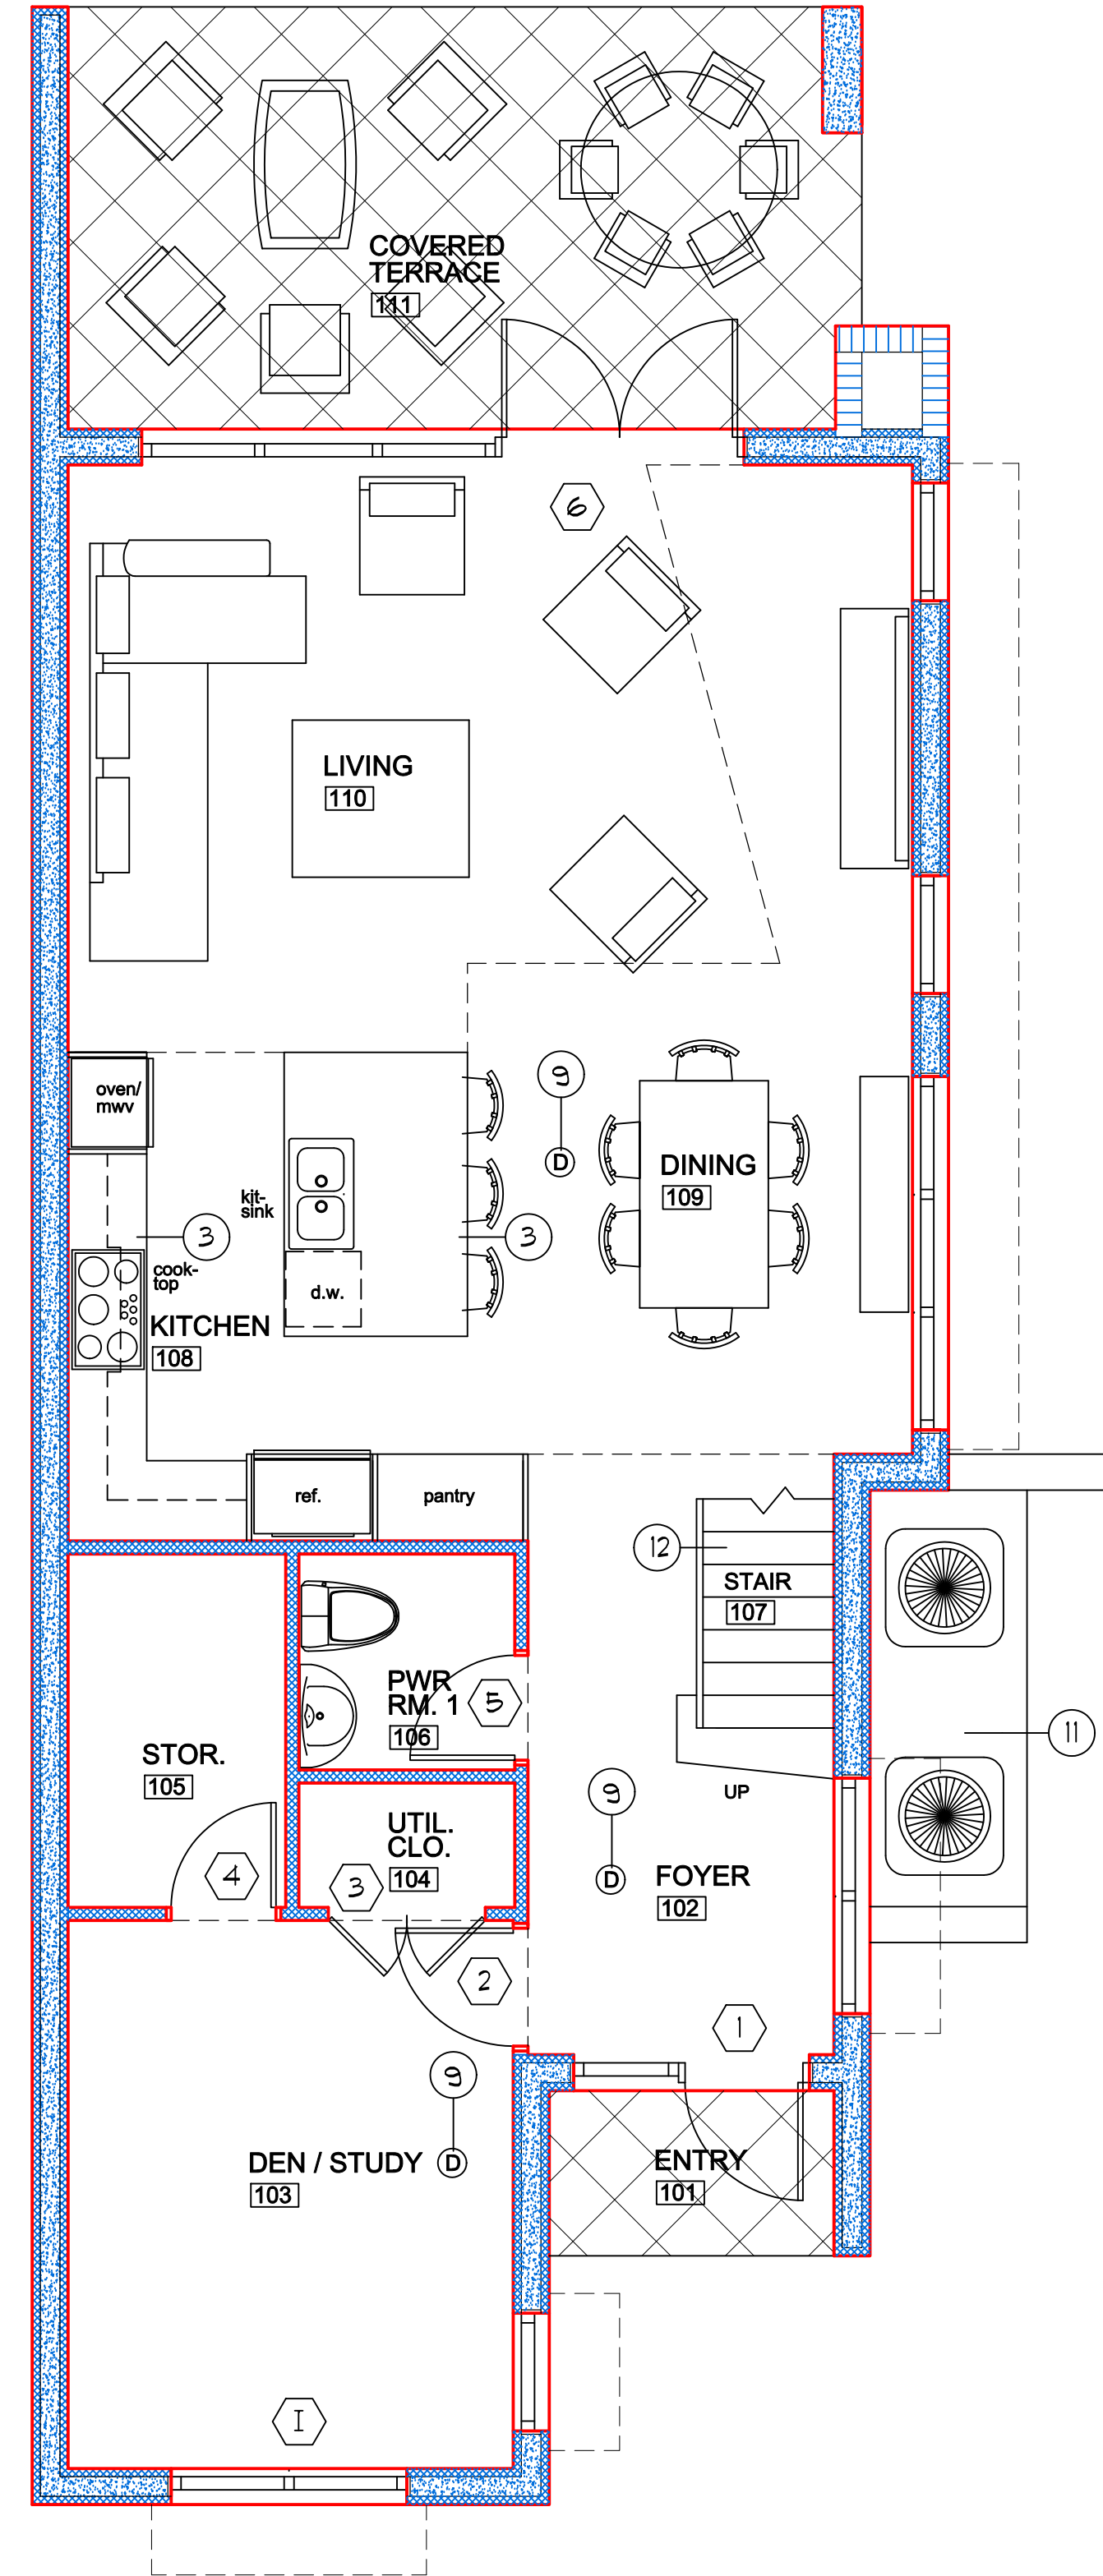


TOWNHOUSE DUPLEX
RESIDENCE 'B'
GRD FLOOR
2 BDR, 2.5 BATHS

TYPE 'B'	Enclosed sq.ft.	Covered sq.ft.
Ground Floor	1,050	1,317
2nd Floor	975	975
Roof	81	469
Grand Total	2,106	2,761

General Notes

1. All prices are the property of Architecture and must be returned at the completion of the works.
2. All dimensions given must be cross checked by the contractor before and during the work, and any discrepancies noted are to be reported immediately to the architect.
3. This architectural drawing is given in strict confidence and shall be used only pursuant to the agreement with Architecture. No other use, distribution or application may be made without the prior consent of Architecture. All common laws of copyright and otherwise are hereby specifically reserved.

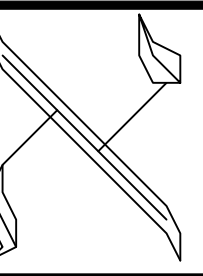

Revision Notes

Date

Project
ADORA RESIDENCES
WEST BAY. B&P: 1E28

Title
TYPE 'B' FLOOR PLAN
TOWNHOUSE DUPLEX

ARCHITEXTURA

PROGRESSIVE ARCHITECTURE & DESIGN
PO Box 2694, Grand Cayman KY1-1508, CAYMAN ISLANDS
PHONE: 345.945.6655 / 345.916.4751
EMAIL: AXA@CANDW.KY

Proj #	221006	Scale	1/4"=1'	Date	01.10.23
Dwg #	A.102.5	Drawn	Checked	Rev	

Issued For

Date